
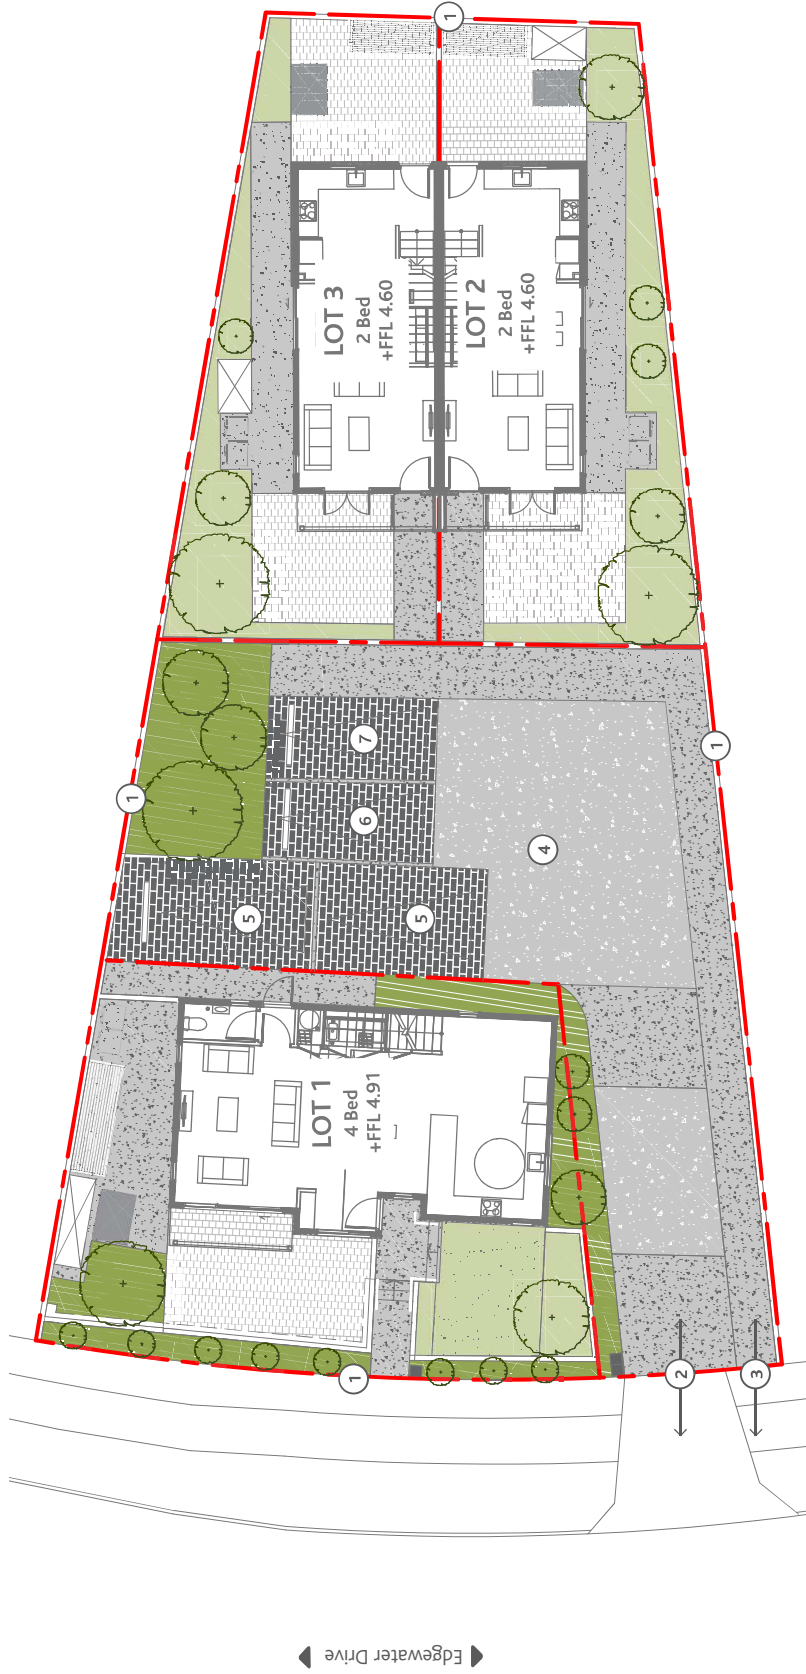


CONCEPT DESIGN MASTERPLAN

SCALE: 1:150@A3

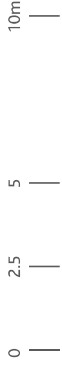

Key

SITE FEATURES

- ① Site Boundary
- ② JOAL Entrance / Exit
- ③ Pedestrian Entrance off Edgewater Drive
- ④ JOAL
- ⑤ Parking Unit 1
- ⑥ Parking Unit 2
- ⑦ Parking Unit 3